

この図面等は、土地区画整理事業に関する参考資料として提供しています。
 ○図面等は換地処分時のものであり、現在の状況とは異なる場合があります。
 ○図面等によって、境界等が確定されるものではありません。

194B
 トラバ- 補遺 1/13,000

$\sec 0-02 = 1.0000 \times 3.00 = 3.00$
 $\tan 0-02 = 0.0006 \times 12.50 = 0.01 (+ 3.01 \text{ m})$
 $\sec 0-02 = 1.0000 \times 12.50 = 12.50$
 $\tan 0-02 = 0.0006 \times 3.00 = 0.00 (+ 12.50 \text{ m})$


$\frac{1}{2}(27.24 \times 0.06) = 0.817 \text{ m}^2$
 $\frac{1}{2}(18.77 \times 0.30) = 2.815 \text{ m}^2$
 $\frac{1}{2}(0.12 + 0.16) \times 11.30 = 1.582 \text{ m}^2$
 $\frac{1}{2}(0.16 \times 16.82) = 2.691 \text{ m}^2$
 $\frac{1}{2}(0.16 \times 17.38) = 1.390 \text{ m}^2$

$\sec 2-20 = 1.0008 \times 3.10 = 3.10$
 $\tan 2-20 = 0.0407 \times 5.50 = 0.22 (- 2.78 \text{ m})$
 $\sec 2-20 = 1.0008 \times 5.50 = 5.50$
 $\tan 2-20 = 0.0407 \times 3.10 = 0.12 (- 5.38 \text{ m})$

$0.817 + 2.815 + 8.511 + 1.582 + 2.691 + 1.390 + 12.138 = 29.944 \text{ m}^2$
 $6.804 + 1.378 = 8.182 \text{ m}^2$
 $29.944 - 8.182 = 21.762 \text{ m}^2$

$x=3237.143$
 $y=4796.597$
 89-57-45

$x=3326.089$
 $y=4829.761$
 92-19-32

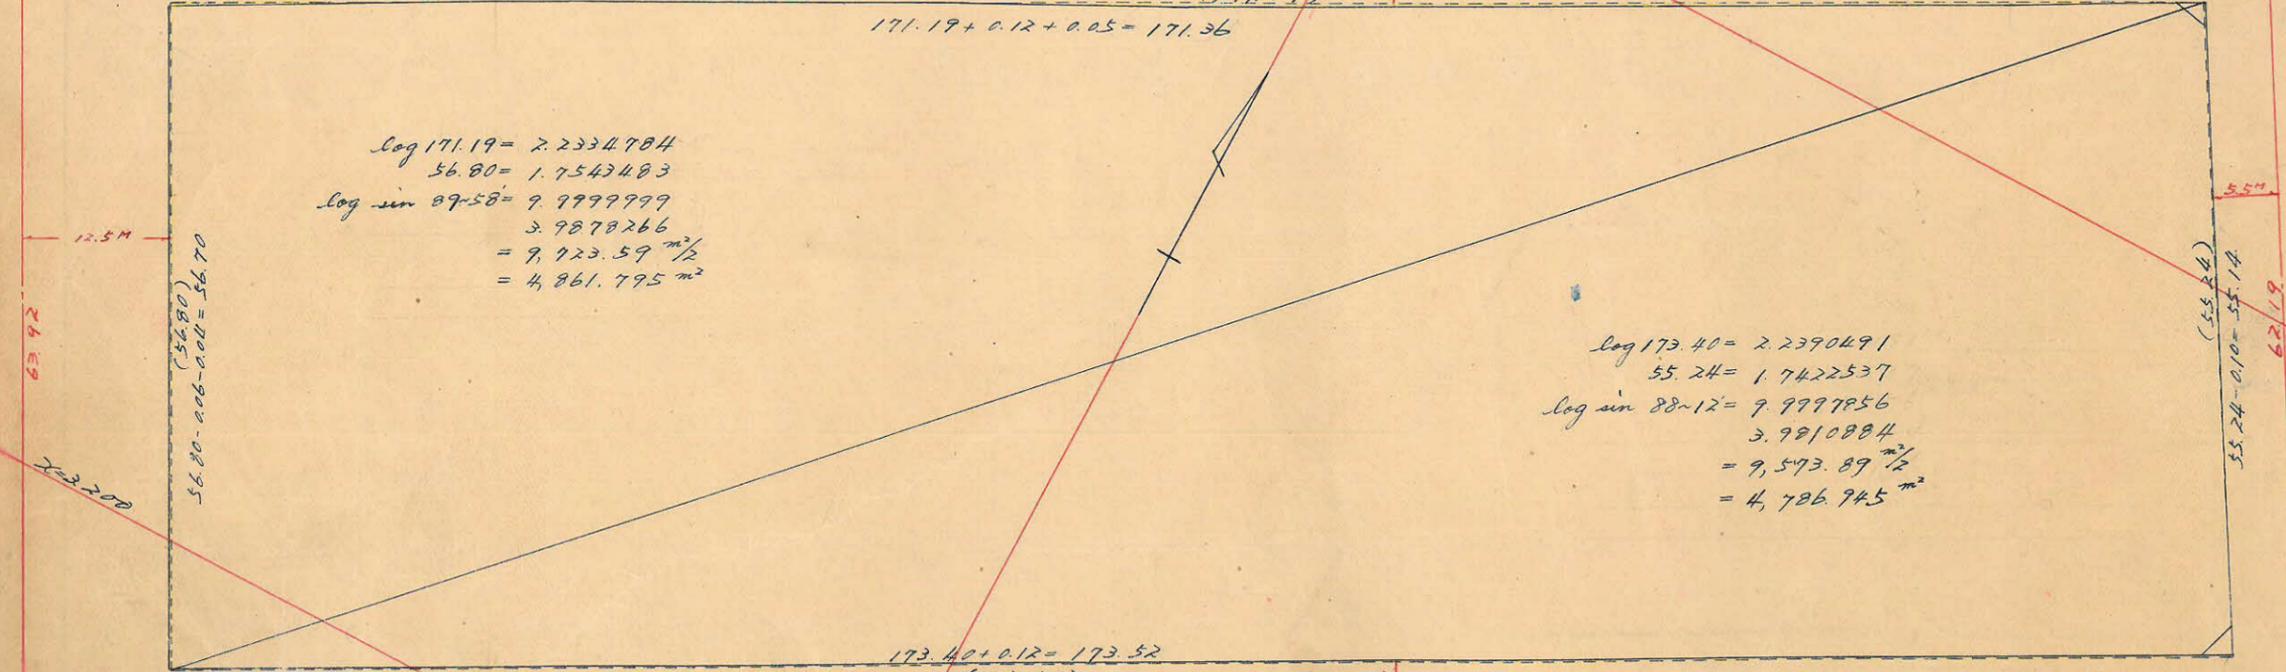

$\log 171.19 = 2.2334704$
 $56.80 = 1.7543483$
 $\log \sin 89.58 = 9.9999999$
 3.9878266
 $= 9.923.59 \text{ m}^2$
 $= 4,861.795 \text{ m}^2$

$\log 173.40 = 2.2390491$
 $55.24 = 1.7422537$
 $\log \sin 88.12 = 9.9997856$
 3.9810884
 $= 9,573.89 \text{ m}^2$
 $= 4,786.945 \text{ m}^2$

89-30-15
 $x=3180.760$
 $y=4766.493$

88-12-18
 $x=3272.445$
 $y=4798.304$

$\sec 0-30 = 1.0000 \times 12.50 = 12.50$
 $\tan 0-30 = 0.0087 \times 4.80 = 0.03 (+ 12.53 \text{ m})$
 $\sec 0-30 = 1.0000 \times 4.00 = 4.00$
 $\tan 0-30 = 0.0087 \times 12.50 = 0.11 (+ 4.11 \text{ m})$

$\sec 1-48 = 1.0005 \times 5.50 = 5.50$
 $\tan 1-48 = 0.0314 \times 4.00 = 0.13 (+ 5.63 \text{ m})$
 $\sec 1-48 = 1.0005 \times 4.00 = 4.00$
 $\tan 1-48 = 0.0314 \times 5.50 = 0.17 (+ 4.17 \text{ m})$

$\frac{1}{2}(0.12 + 0.12) \times 56.70 = 6.804 \text{ m}^2$

$\frac{1}{2}(0.04 \times 0.10) \times 173.40 = 12.138 \text{ m}^2$

$\frac{1}{2}(0.05 \times 55.14) = 1.378 \text{ m}^2$

合計面積 $4,861.795 + 4,786.945 - 21.762 = 9,626.98 \text{ m}^2$
 前除 " $1.78 + 3.07 = 5.05 = (x \text{ " } = 1.52 \text{ "}) = 1.50 \text{ "}$
 計り " $9,621.93 = (x \text{ " } = 2,910.63) = 2,910.56 \text{ 坪}$
 計り " $9,621.93 = 2,910.56 \text{ 坪}$