
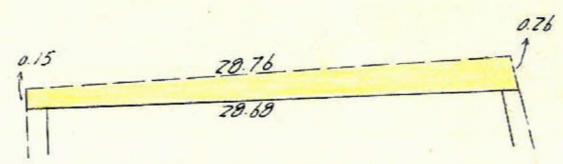


この図面等は、土地区画整理事業に関する参考資料として提供しています。
 ○図面等は換地処分時のものであり、現在の状況とは異なる場合があります。
 ○図面等によって、境界等が確定されるものではありません。

117 メラバ-精度 1/22,200

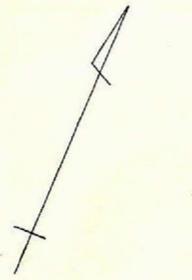


$$\frac{0.15 + 0.26}{2} \times 28.76 = 5.895$$

$$\begin{aligned} \text{Sec } 4-45 (1.0034) \times 2.00 &= 2.00 \\ \tan 4-45 (0.0830) \times 2.00 &= 0.16 \end{aligned}$$


$$\begin{aligned} \text{Sec } 4-45 (1.0034) \times 2.00 &= 2.00 \\ \tan 4-45 (0.0830) \times 2.00 &= 0.16 \end{aligned}$$

$$\begin{aligned} \text{Sec } 37-34 (1.2616) \times 2.00 &= 2.52 \\ \tan 37-34 (0.7691) \times 2.00 &= 1.54 \end{aligned}$$

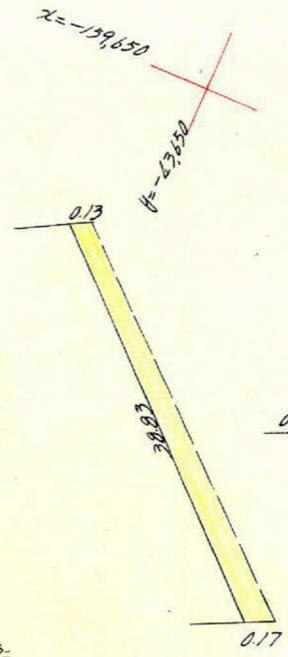

$$\frac{0.13 + 0.17}{2} \times 38.83 = 5.824$$



$$\frac{28.10 \times 0.23}{2} = 3.231$$

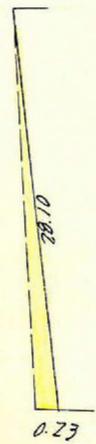

$$\begin{aligned} \text{Sec } 8-00 (1.0098) \times 2.00 &= 2.01 \\ \tan 8-00 (0.1405) \times 2.00 &= 0.28 \end{aligned}$$

$$\begin{aligned} \text{Sec } 8-00 (1.0098) \times 2.00 &= 2.01 \\ \tan 8-00 (0.1405) \times 2.00 &= 0.28 \end{aligned}$$

$$\begin{aligned} \text{Sec } 40-49 (1.3213) \times 2.00 &= 2.64 \\ \tan 40-49 (0.8636) \times 2.00 &= 1.72 \end{aligned}$$

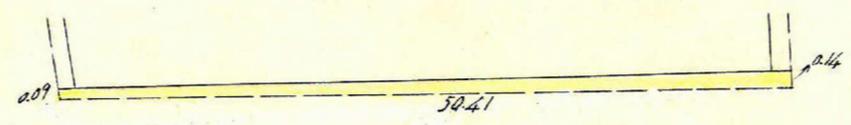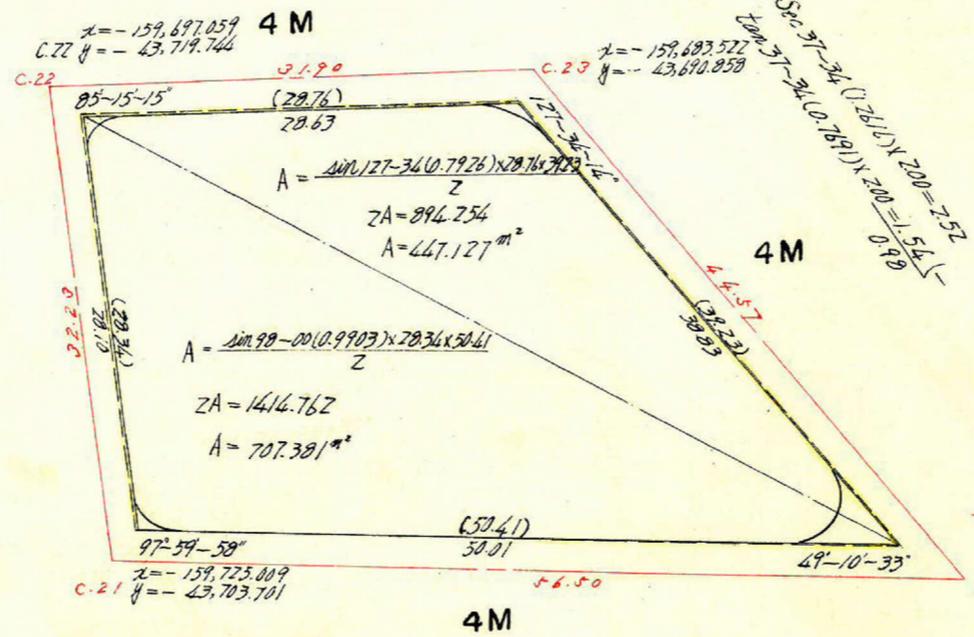

$$\frac{0.09 + 0.14}{2} \times 50.41 = 5.797$$

$$5.895 + 3.231 + 5.797 + 5.824 = 16.747$$

合計面積 = (447.127 + 707.38) - 16.747 = 1137.76
 剪除 = 1.088 + 10.823 + 1.509 + 0.956 = 14.376
 丁口 = 1123.384