



拡大図 A

156	87.689	157
(5-1)	1-37	
	60.08m ²	
155	87.683	158
(5-2)	1-36	
	13.56m ²	
154	87.684	159
(5-3)	1-35	
	8.17m ²	
153	87.682	160
(5-4)	1-34	
	14.07m ²	
152	87.683	161
(5-5)	1-33	
	12.29m ²	
151	87.685	162
(5-6)	1-32	
	3.61m ²	
150	87.683	163
(5-7)	1-31	
	21.23m ²	
149	87.688	164
(5-8)	1-30	
	6.53m ²	
148	87.688	165
(5-9)	1-29	
	26.75m ²	
147	87.689	166
(5-10)	1-28	
	1.66m ²	
146	87.689	167
(5-11)	1-27	
	141.16m ²	
145	87.692	168
(5-12)	1-26	
	56.23m ²	
144	87.694	169
(5-13)	1-25	
	8.10m ²	
143	87.695	170
(5-14)	1-24	
	90.45m ²	
142	87.697	171
(5-15)	1-23	
	9.21m ²	
141	87.700	172
(5-16)	1-22	
	13.96m ²	
140	87.696	173
(5-17)	1-21	
	23.59m ²	
139	87.697	174
(5-18)	1-20	
	23.37m ²	
138	87.697	175
(5-19)	1-19	
	22.73m ²	
137	87.701	176
(5-20)	1-18	
	5.07m ²	
136	87.698	177
(5-21)	1-17	
	22.31m ²	
135	87.699	178
(5-22)	1-16	
	1.02m ²	
134	87.699	179
(5-23)	1-15	
	181.95m ²	
35	5.711	76
	45.375	75
	153.6	61771

拡大図 C

3	0.009	4
(8-1)		
15.835	1-50	15.836
	0.15m ²	
48	0.010	49

拡大図 D


5	0.148	6
(9-1)		
16.691	1-52	16.707
	2.45m ²	
51	0.147	52

拡大図 E

7	0.126	8
(10-1)		
17.519	1-54	17.532
	2.20m ²	
53	0.126	54

拡大図 B

13-1		14-1
1-47		1-45
4.01m		4.06m
0.291		-0.291
45		57
4.054		13.945
44		58
0.292		13.945
		60
		-0.293
43		61
		27.753
		(7-1)
		1-43
		8.08m ²

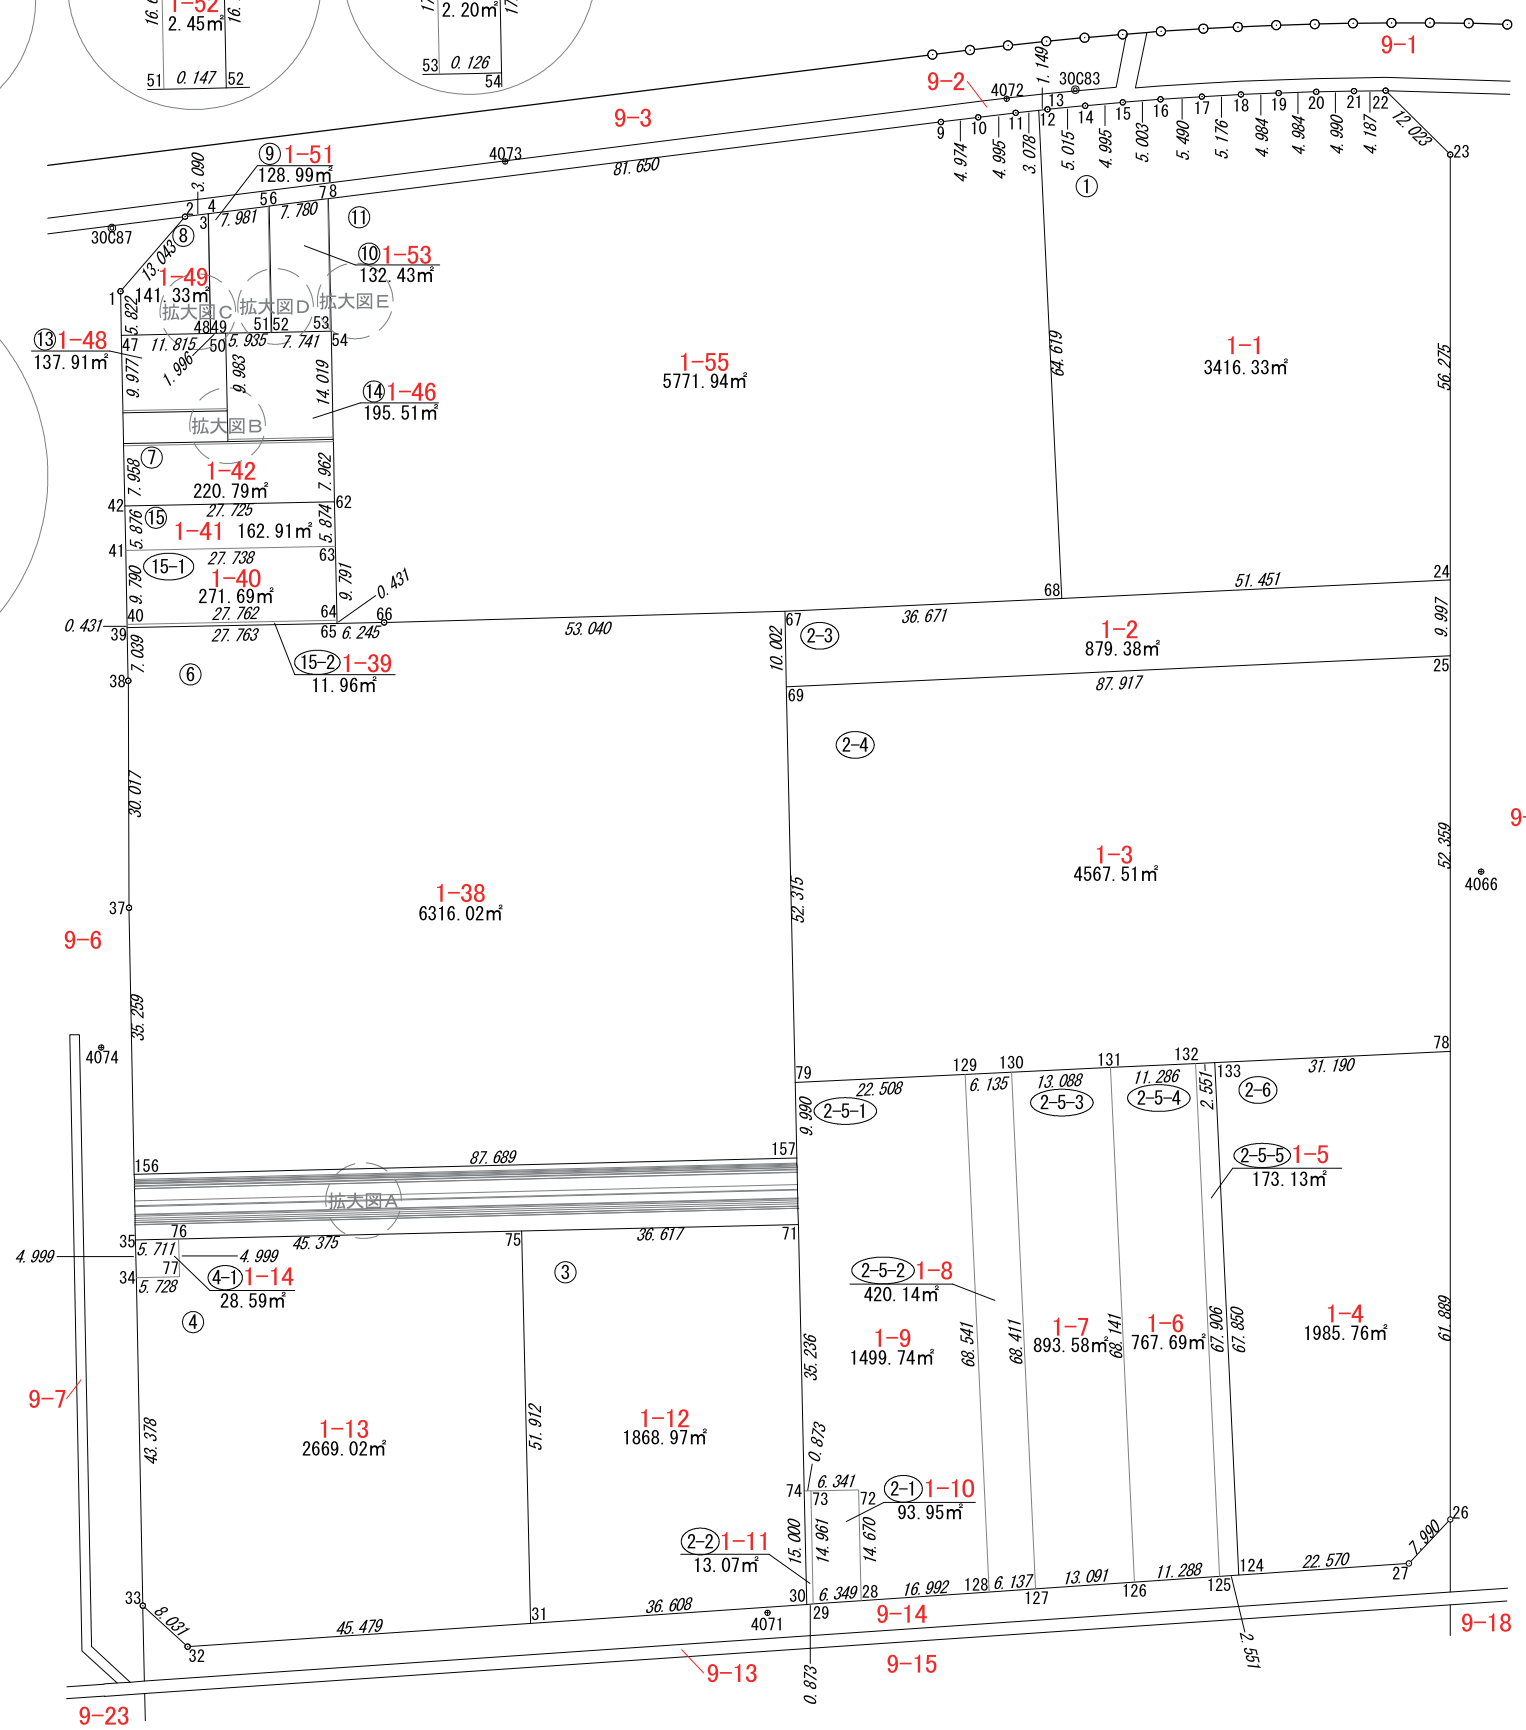

この図面等は、土地区画整理事業に関する参考資料として提供しています。
 ○図面等は換地処分時のものであり、現在の状況とは異なる場合があります。
 ○図面等によって、境界等が確定されるものではありません。